


ФАСАД 4-1

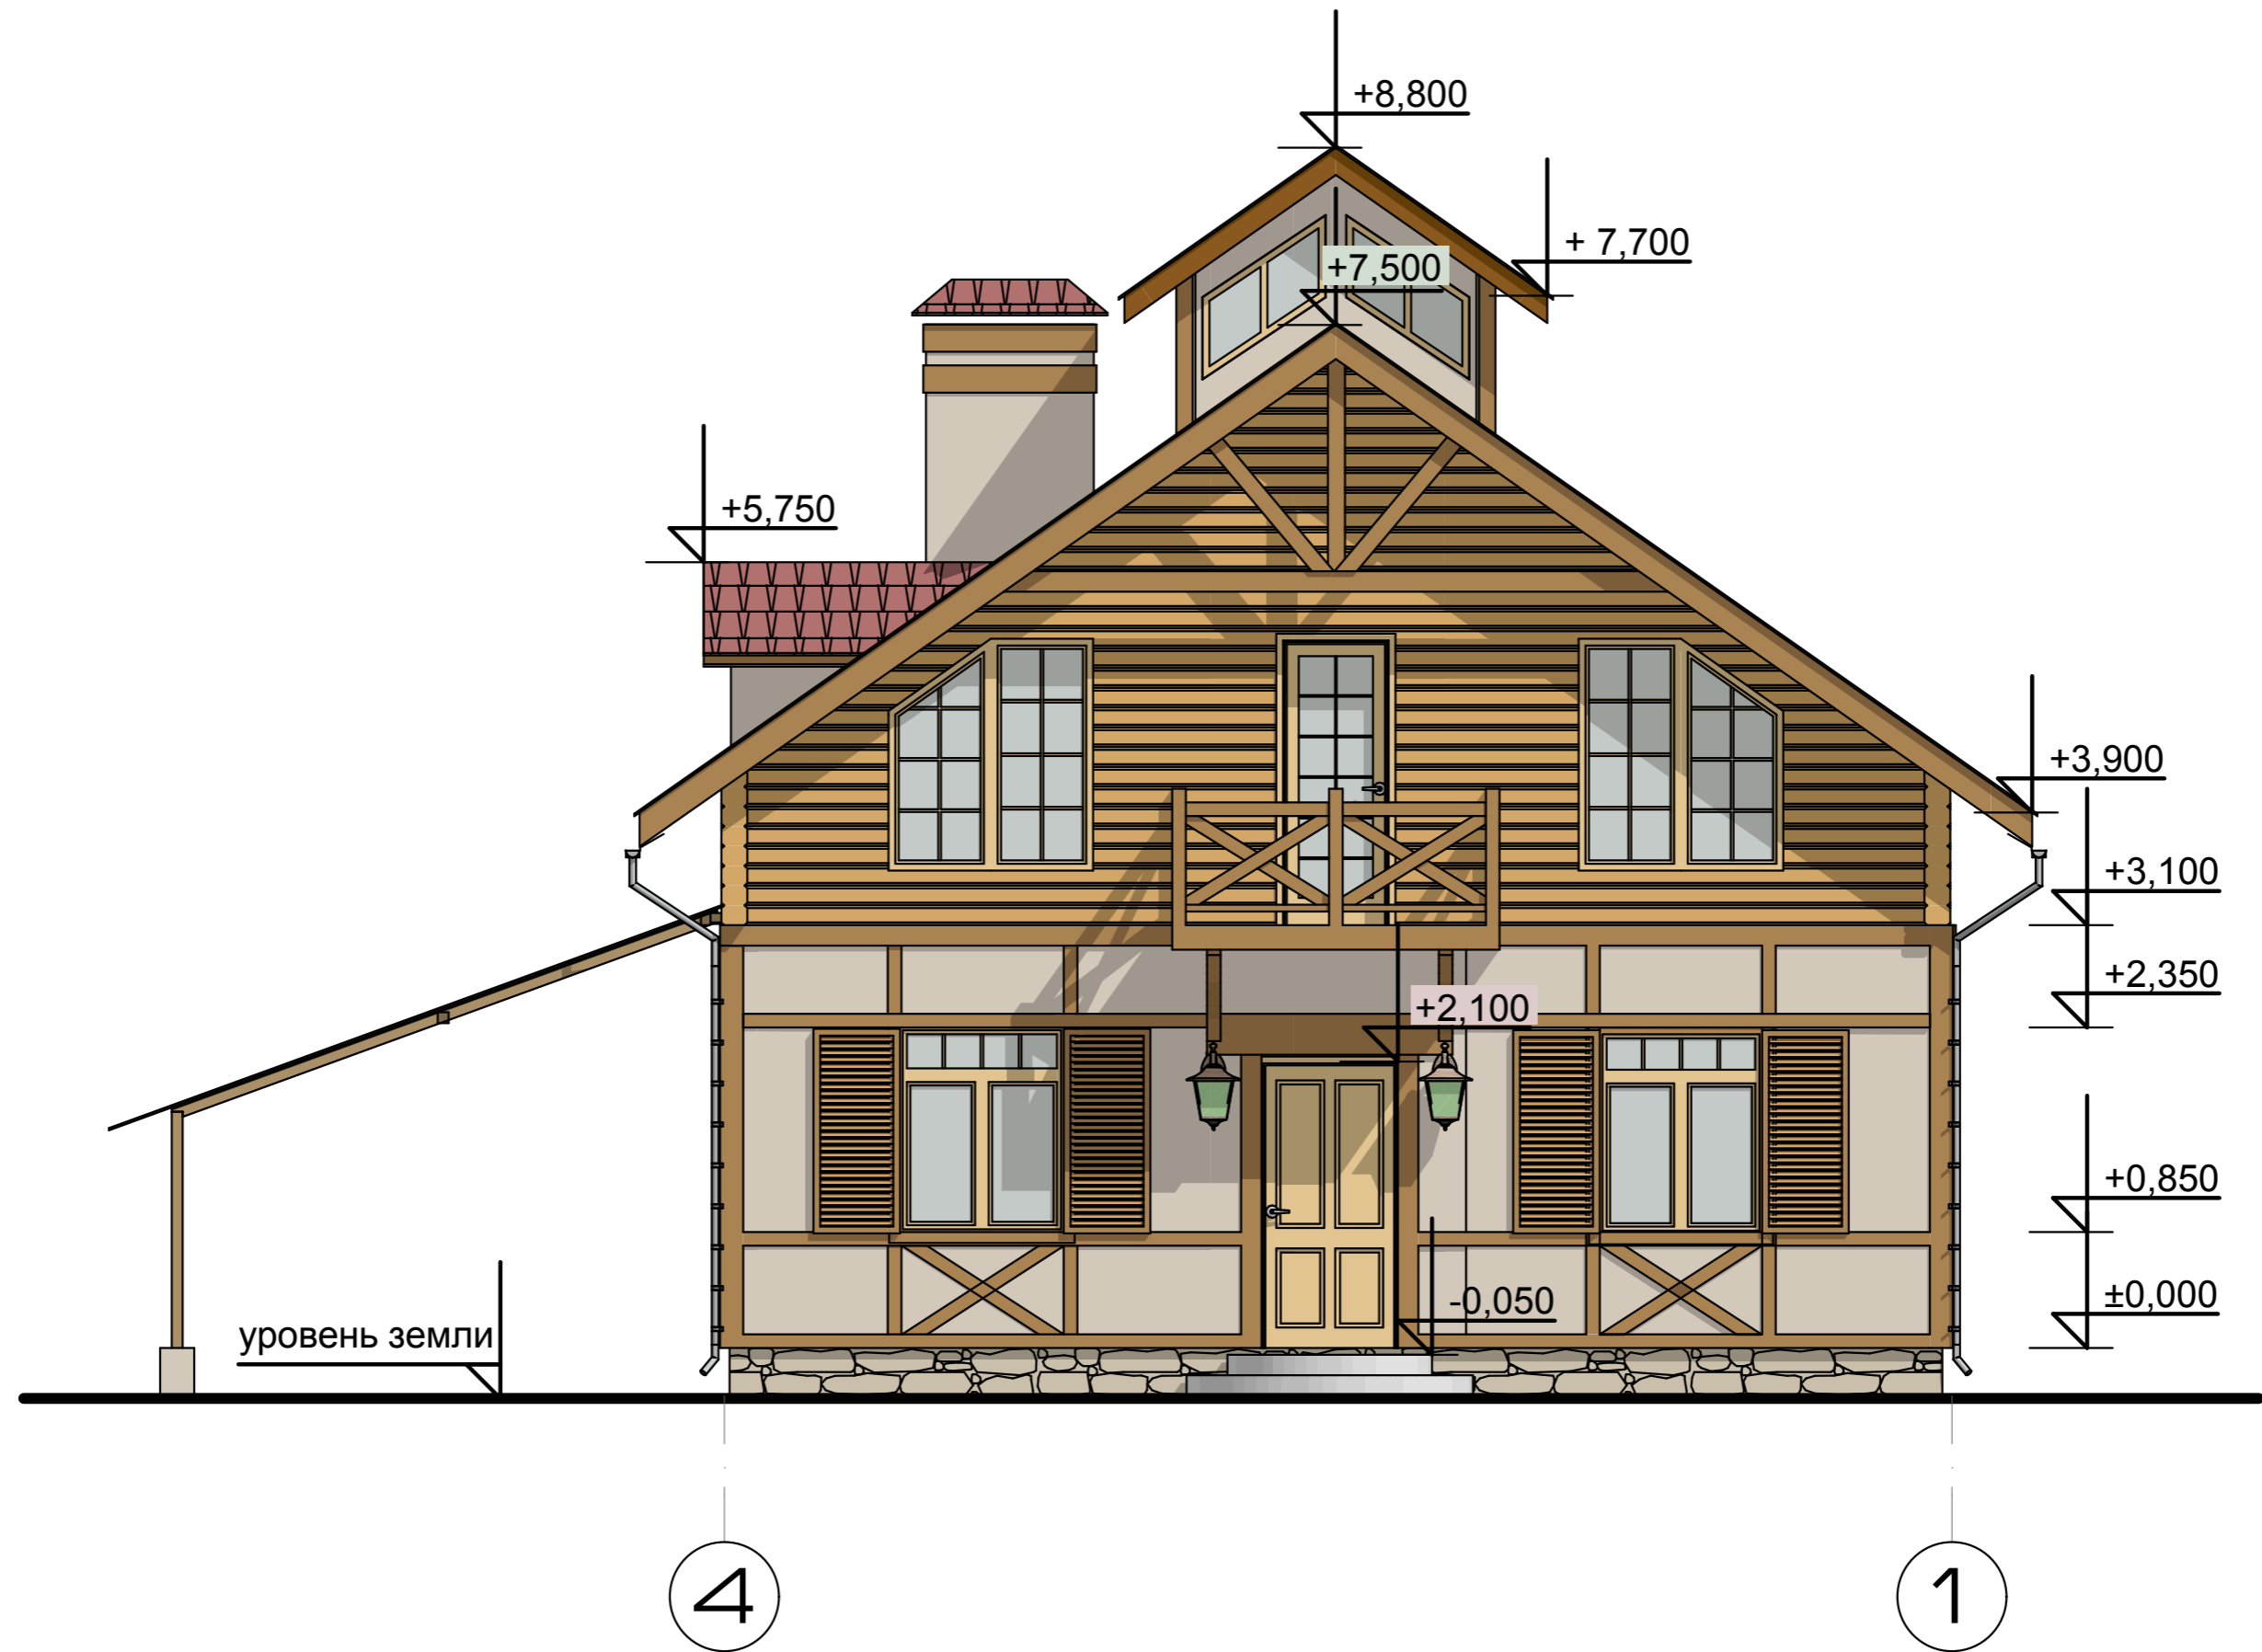

M 1:50