


ФАСАД 1-3

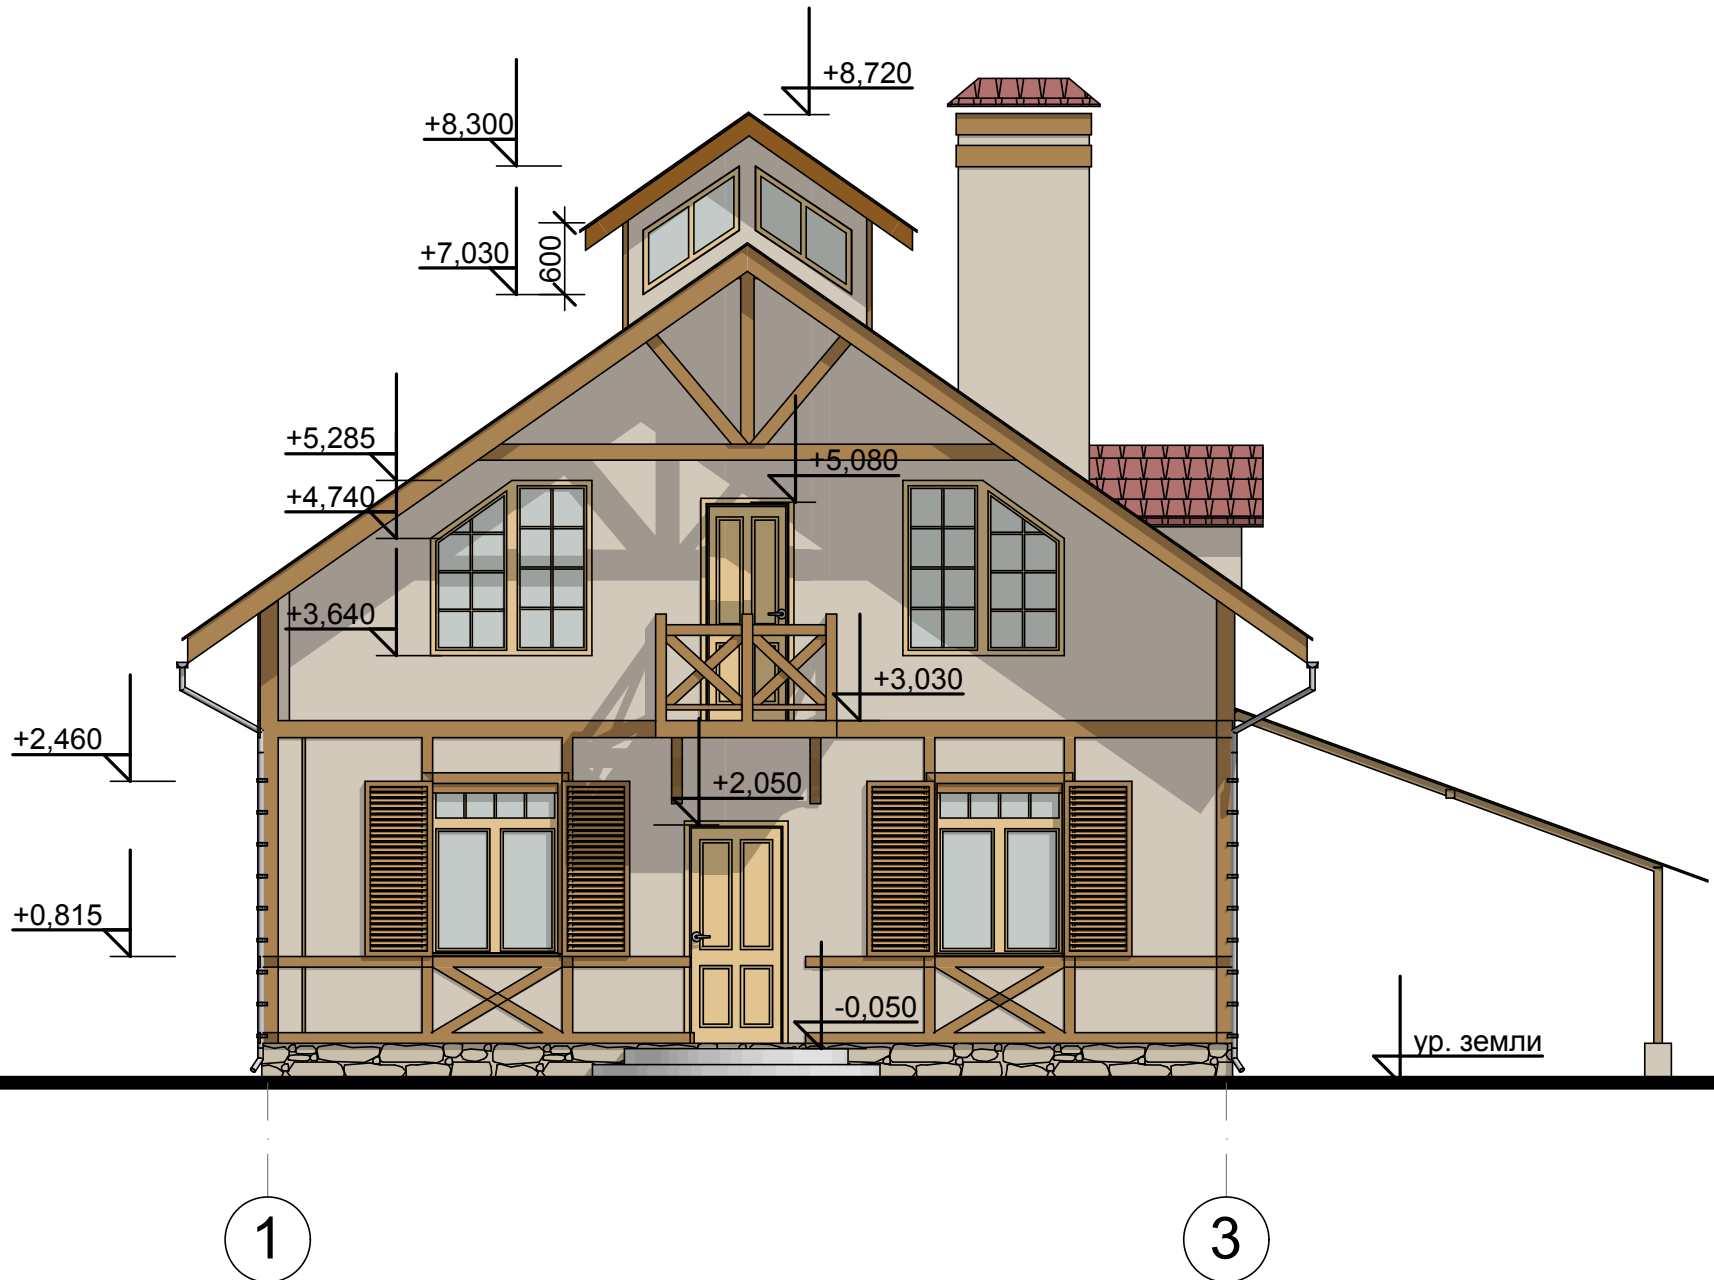

М 1:50